
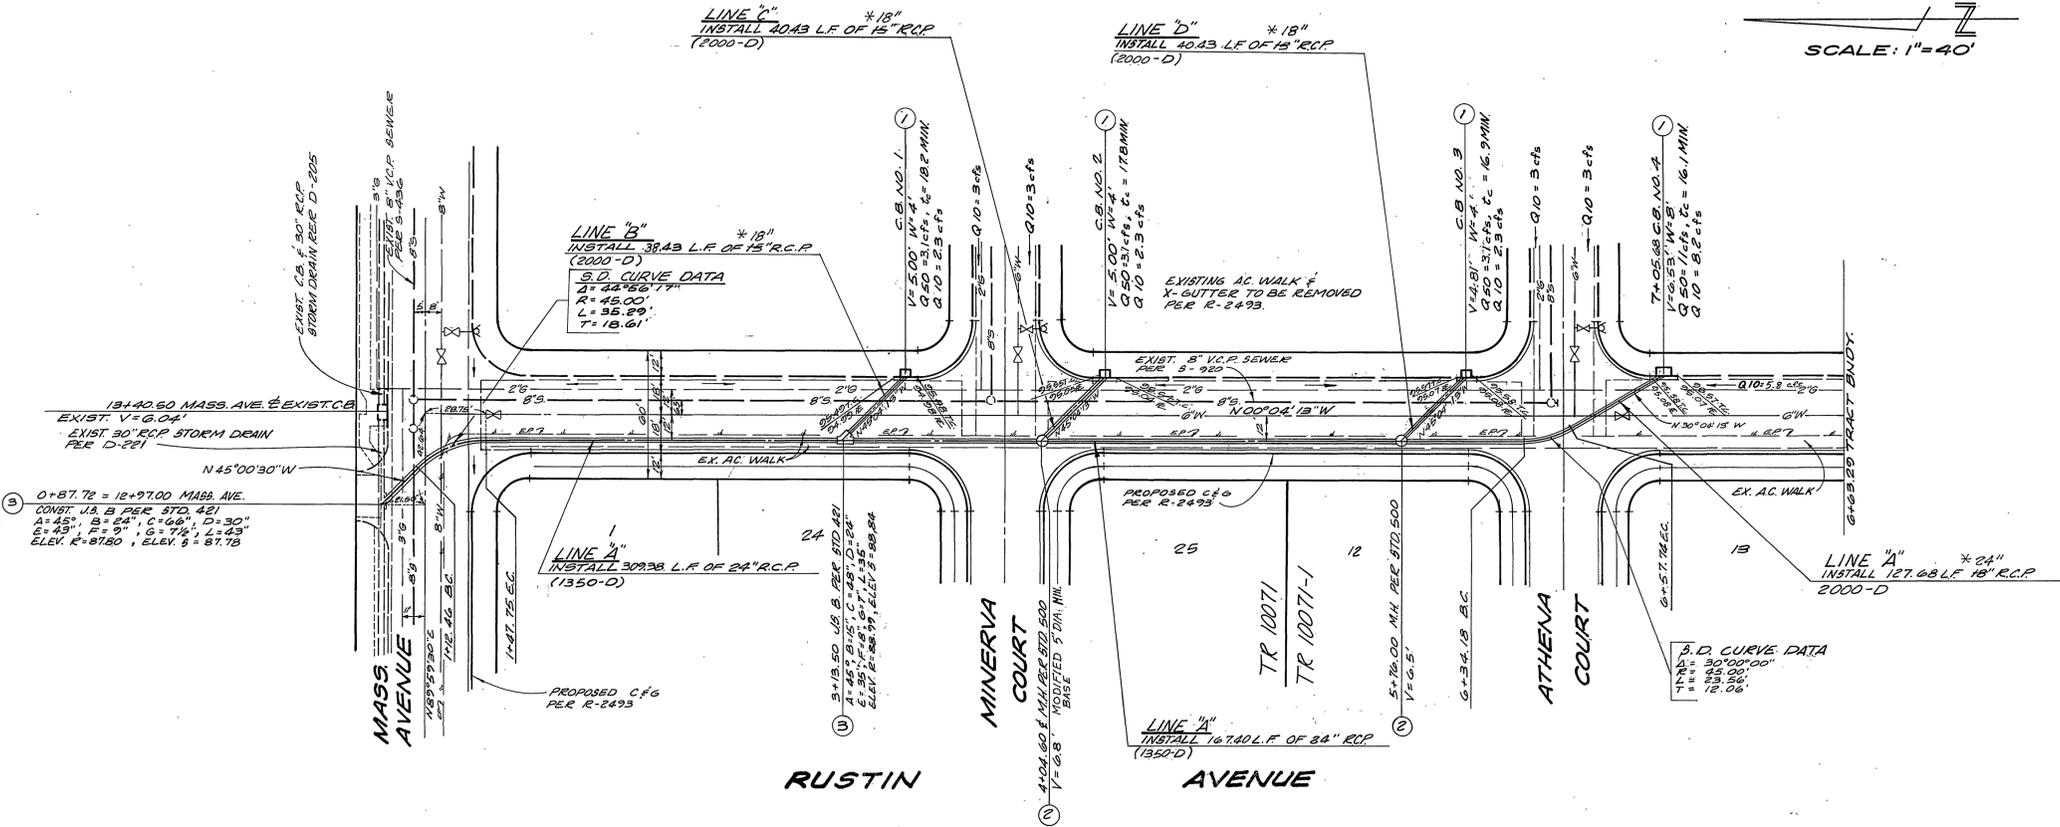
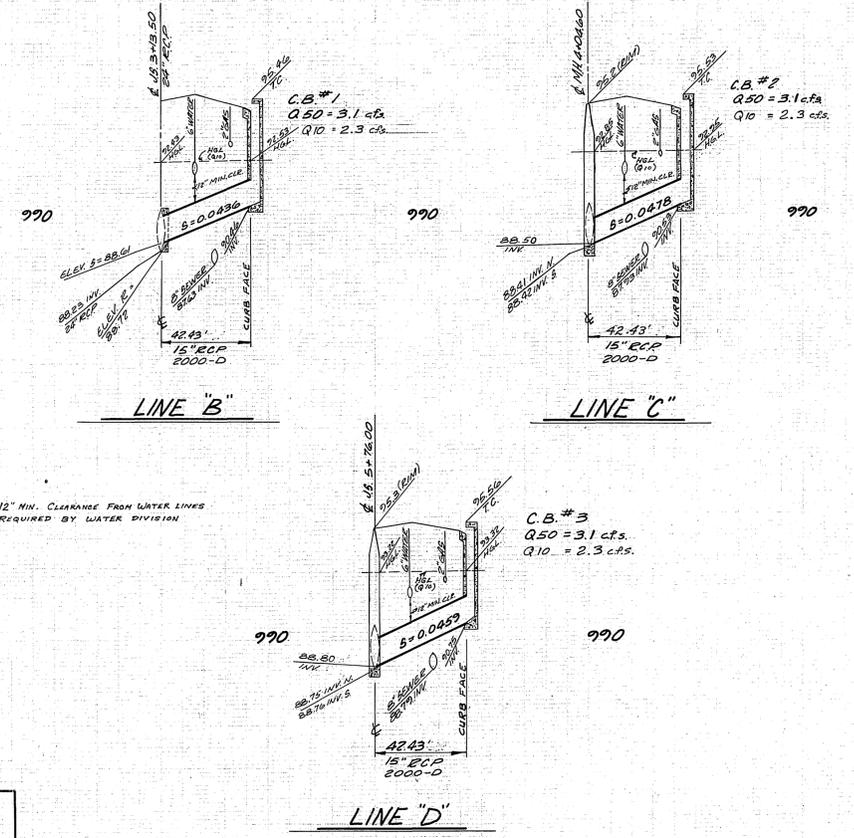


NOTE: DUE TO LACK OF HGL. DATA ON PLANS OF EXISTING STORM DRAINING (D-221-D) AN HGL OF 91.36 WAS ASSUMED AT POINT OF CONNECTION SO AS TO LEAVE 0.5' FREEBOARD AT CATCHBASIN AT STA. 1+05.68.

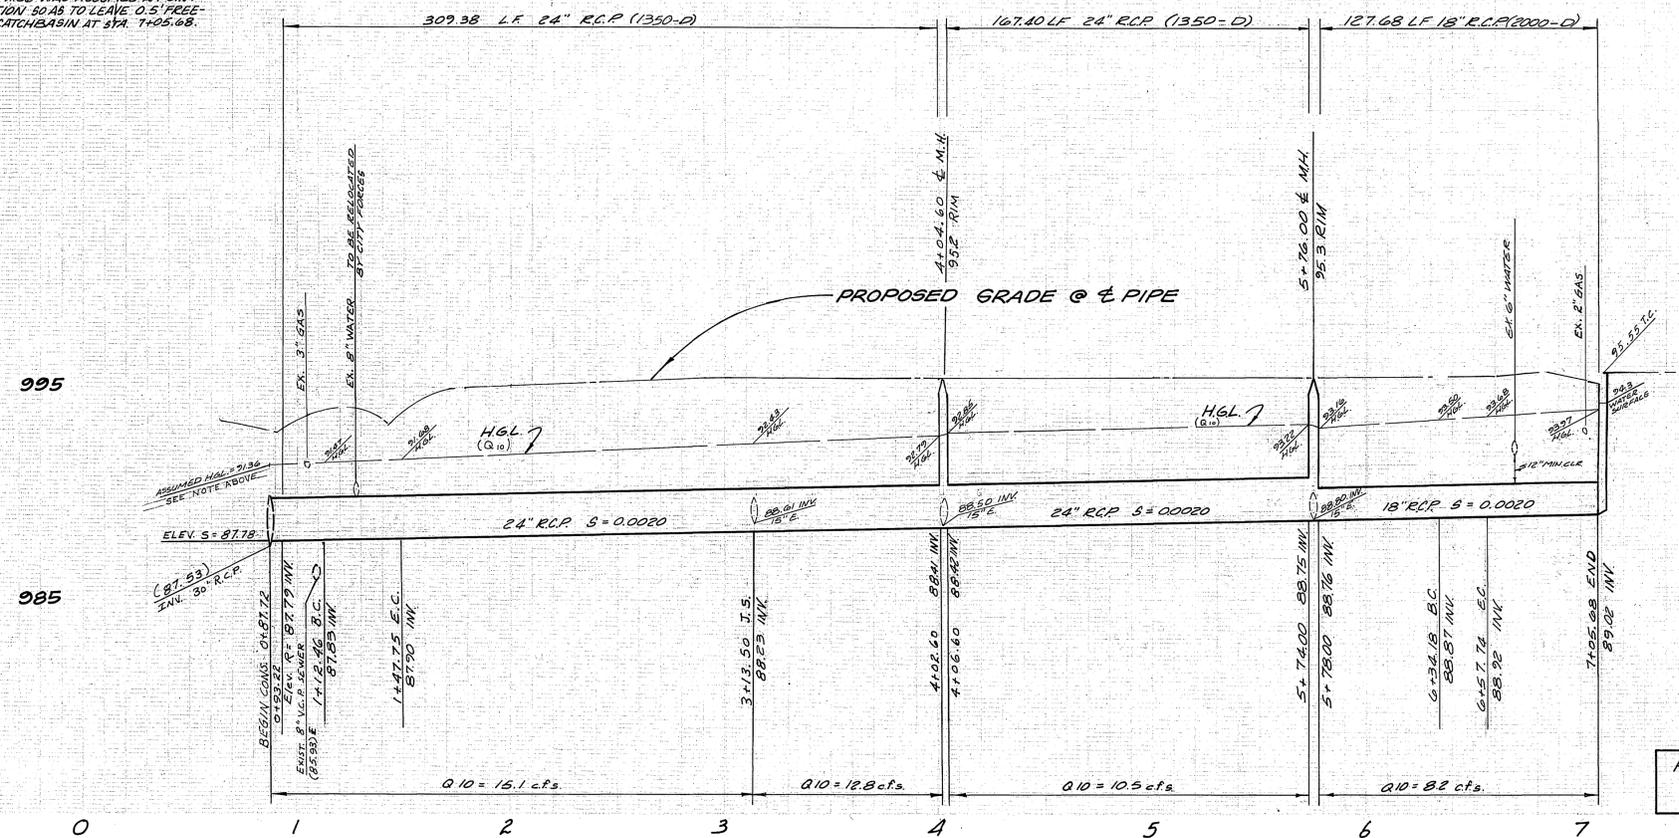

GENERAL NOTES

- IT SHALL BE THE RESPONSIBILITY OF THE CONTRACTOR TO CLEAR THE RIGHT-OF-WAY IN ACCORDANCE WITH THE PROVISIONS OF LAW AS IT AFFECTS EACH UTILITY, INCLUDING IRRIGATION LINES AND APPURTENANCES AND AT NO COST TO THE CITY.
- CONSTRUCTION SHALL BE IN ACCORDANCE WITH THE CITY OF RIVERSIDE DEPARTMENT OF PUBLIC WORKS, STANDARD DRAWINGS AND THE STANDARD SPECIFICATIONS FOR PUBLIC WORKS CONSTRUCTION, 1982 EDITION.
- PIPE BEDDING SHALL BE PER CITY OF RIVERSIDE STANDARD DRAWING NO. 452, CASE I.
- "THE PRIVATE ENGINEER SIGNING THESE PLANS IS RESPONSIBLE FOR ASSURING THE ACCURACY AND ACCEPTABILITY OF THE WORK HEREON IN THE EVENT OF DISCREPANCIES ARISING DURING CONSTRUCTION THE PRIVATE ENGINEER SHALL BE RESPONSIBLE FOR DETERMINING AN ACCEPTABLE SOLUTION AND REVISING THE PLANS FOR APPROVAL BY THE CITY."

CONSTRUCTION NOTES

- CONST. CATCH BASIN PER STD. NO. 405 (W. & V. = PER PLAN)
- CONST. MANHOLE PER STD. NO. 500
- CONST. JUNCTION STRUCTURE B PER STD. No. 421

BENCH MARK

CRFB 051/20 CHISELED "X" ON TOP HEADWALL AT N.W. CORNER SPRUCE & 10WA. ELEV. 901.72

<p>APPROVED: SOUTHERN CALIFORNIA GAS COMPANY</p> <p><i>Quen R. M. Rowland</i> 10/1/82 DATE</p>	<p>CITY OF RIVERSIDE DOMESTIC SYSTEM</p> <p><i>Fred Lentz</i> 11/9/82 WATER SYSTEMS MANAGER DATE</p>	<p>TERRA CIVIL ENGINEERS, INC. 3150 EAST LA PALMA AVE. SUITE "B" ANAHEIM CALIFORNIA 92806 PHONE (714) 632-6935</p> <p><i>Everett Kjerulff</i> EVERETT KJERULFF RCE. 23056</p>	<p>CITY OF RIVERSIDE, CALIFORNIA DEPARTMENT OF PUBLIC WORKS</p> <p>DESIGNED BY: <i>William D. Dandery</i> CHECKED BY: <i>for</i> DATE: 12-22-82</p>	<p>STORM DRAIN PLAN & PROFILE</p> <p>TRACT 10071 RUSTIN AVENUE MASSACHUSETT'S AV. TO ATHENA CT.</p> <p>DATE: 12-22-82</p>	<p>INDEXED <i>lit</i></p> <p>PROJECT NO. 100-66</p> <p>D-424</p> <p>SHEET 1 OF 1</p> <p>FILE NO.</p>
--	--	---	---	---	--